


WORK AREA



EXISTING BRIDGES

- Bridge decks to be replaced (in poor condition; posted weight limit in place).
- Abutments (bridge supports) to remain and be repaired.

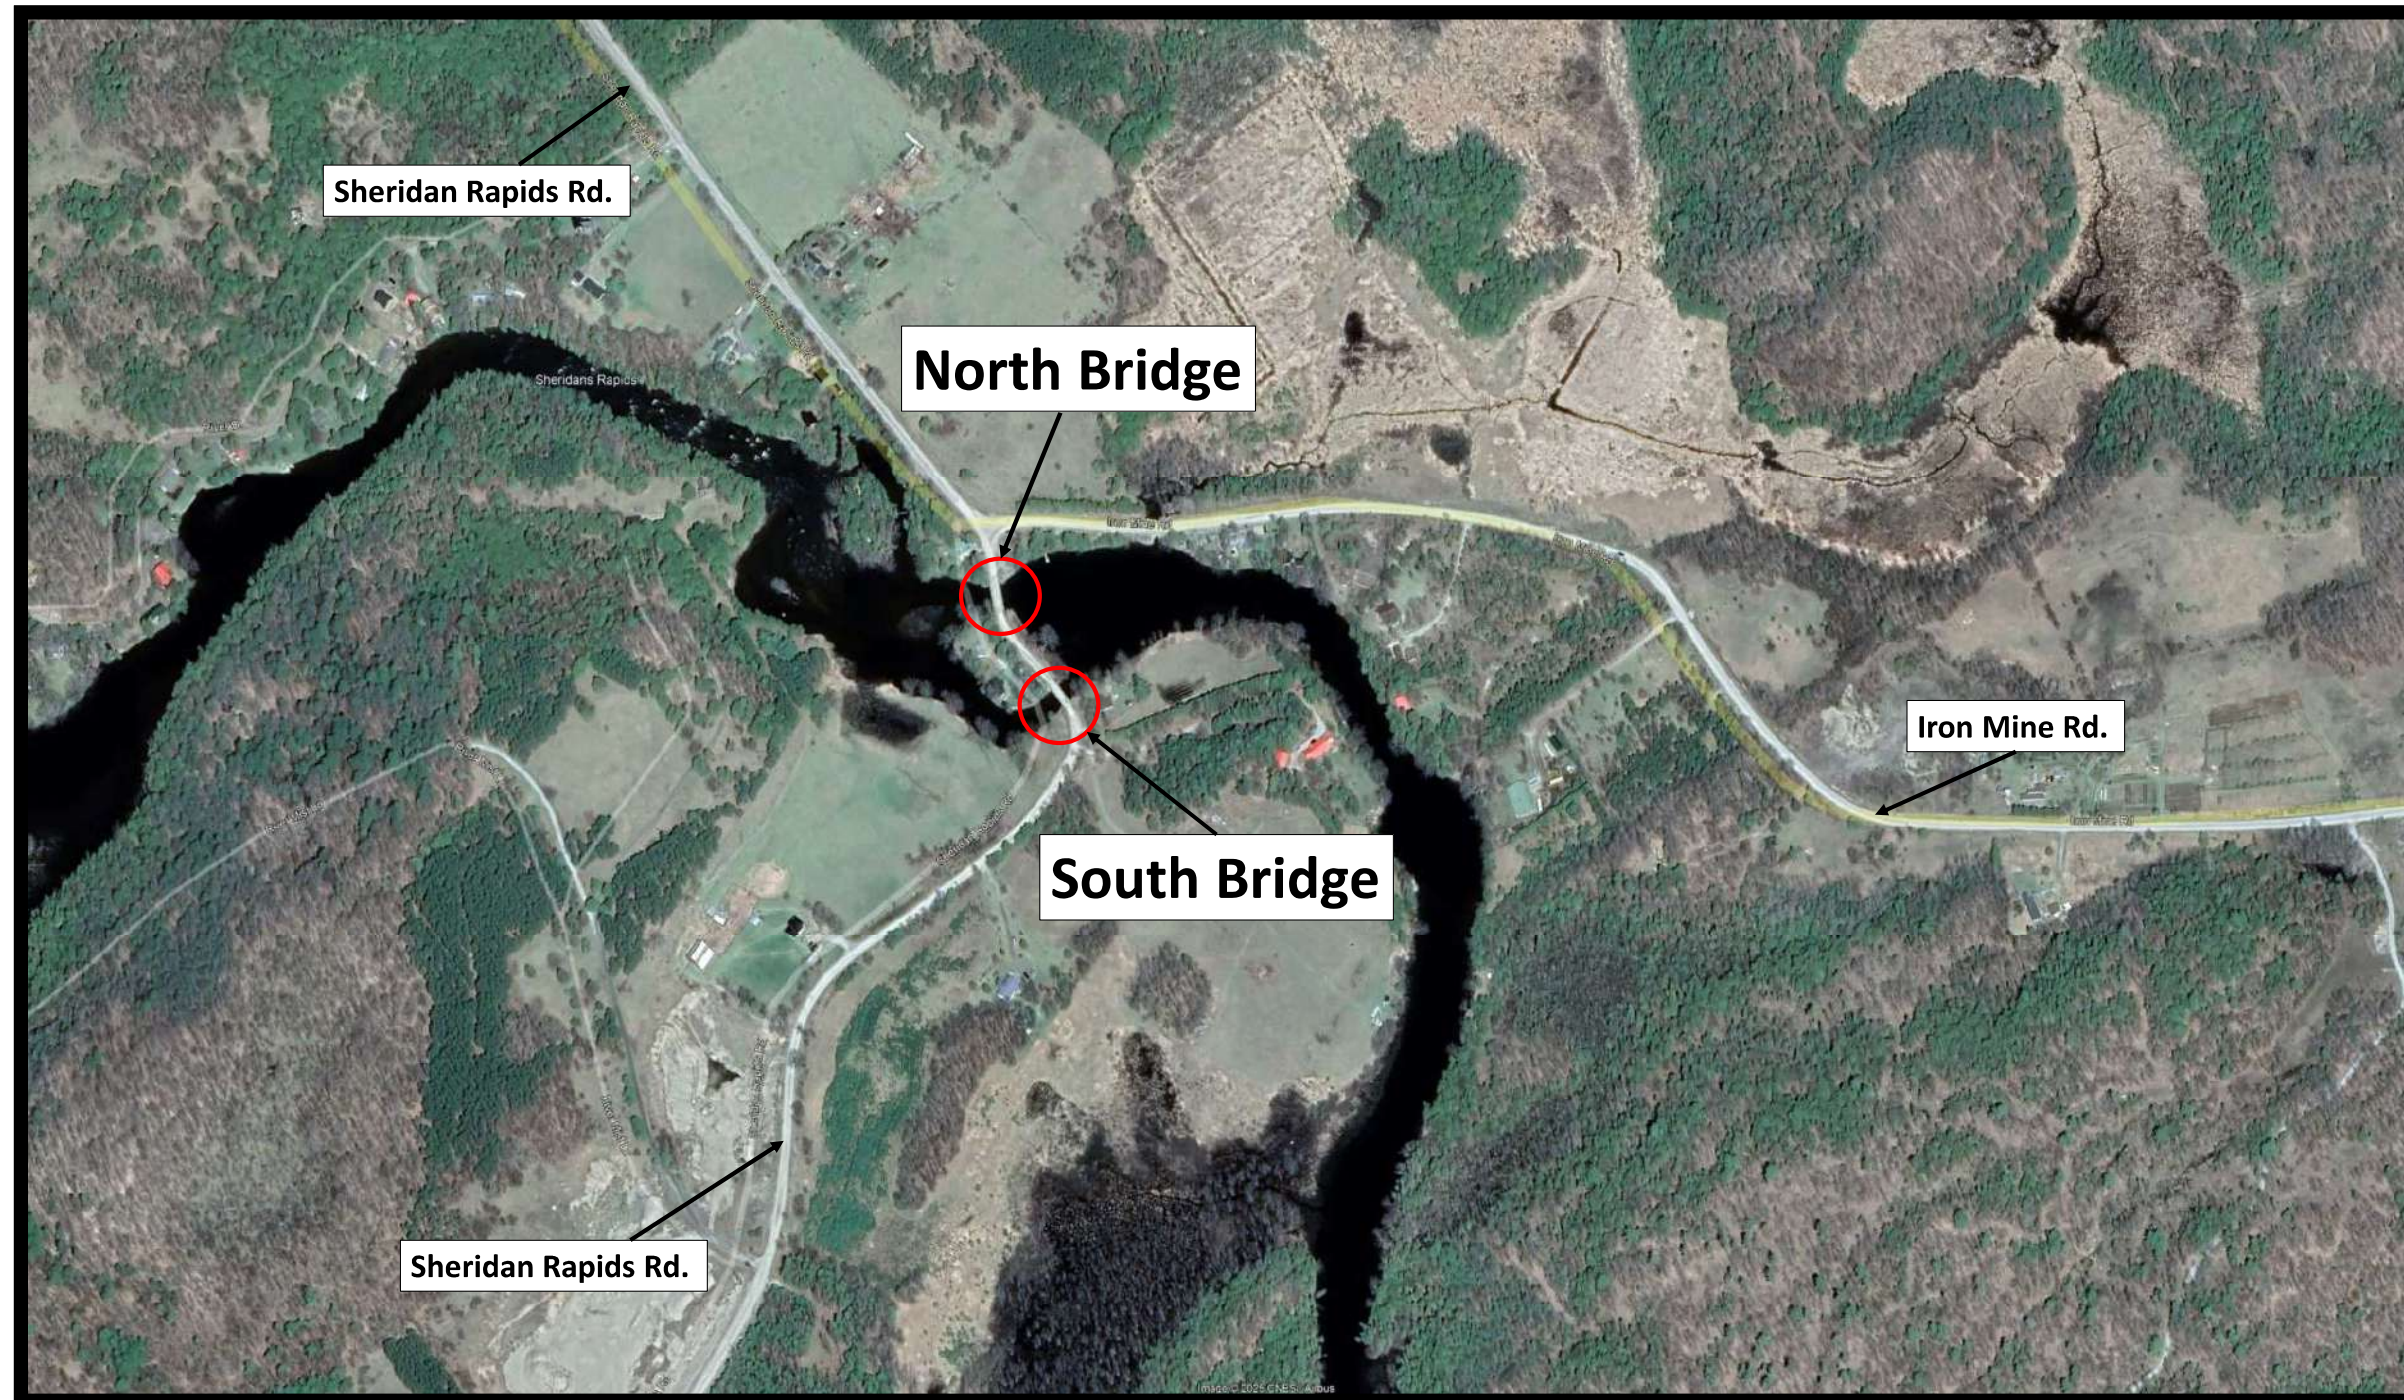

North Bridge



South Bridge

POTENTIAL BRIDGE TYPES

- Pre-fabricated steel girder or truss
- Single traffic lane
- Existing abutments to be reused.
- Driving surface to be determined.



Northern Mat & Bridge Municipal Modular Access Bridge




Acrow 700XS Bridge





Algonquin Vehicular Girder Bridge

CONSTRUCTION IMPACTS / DETOUR

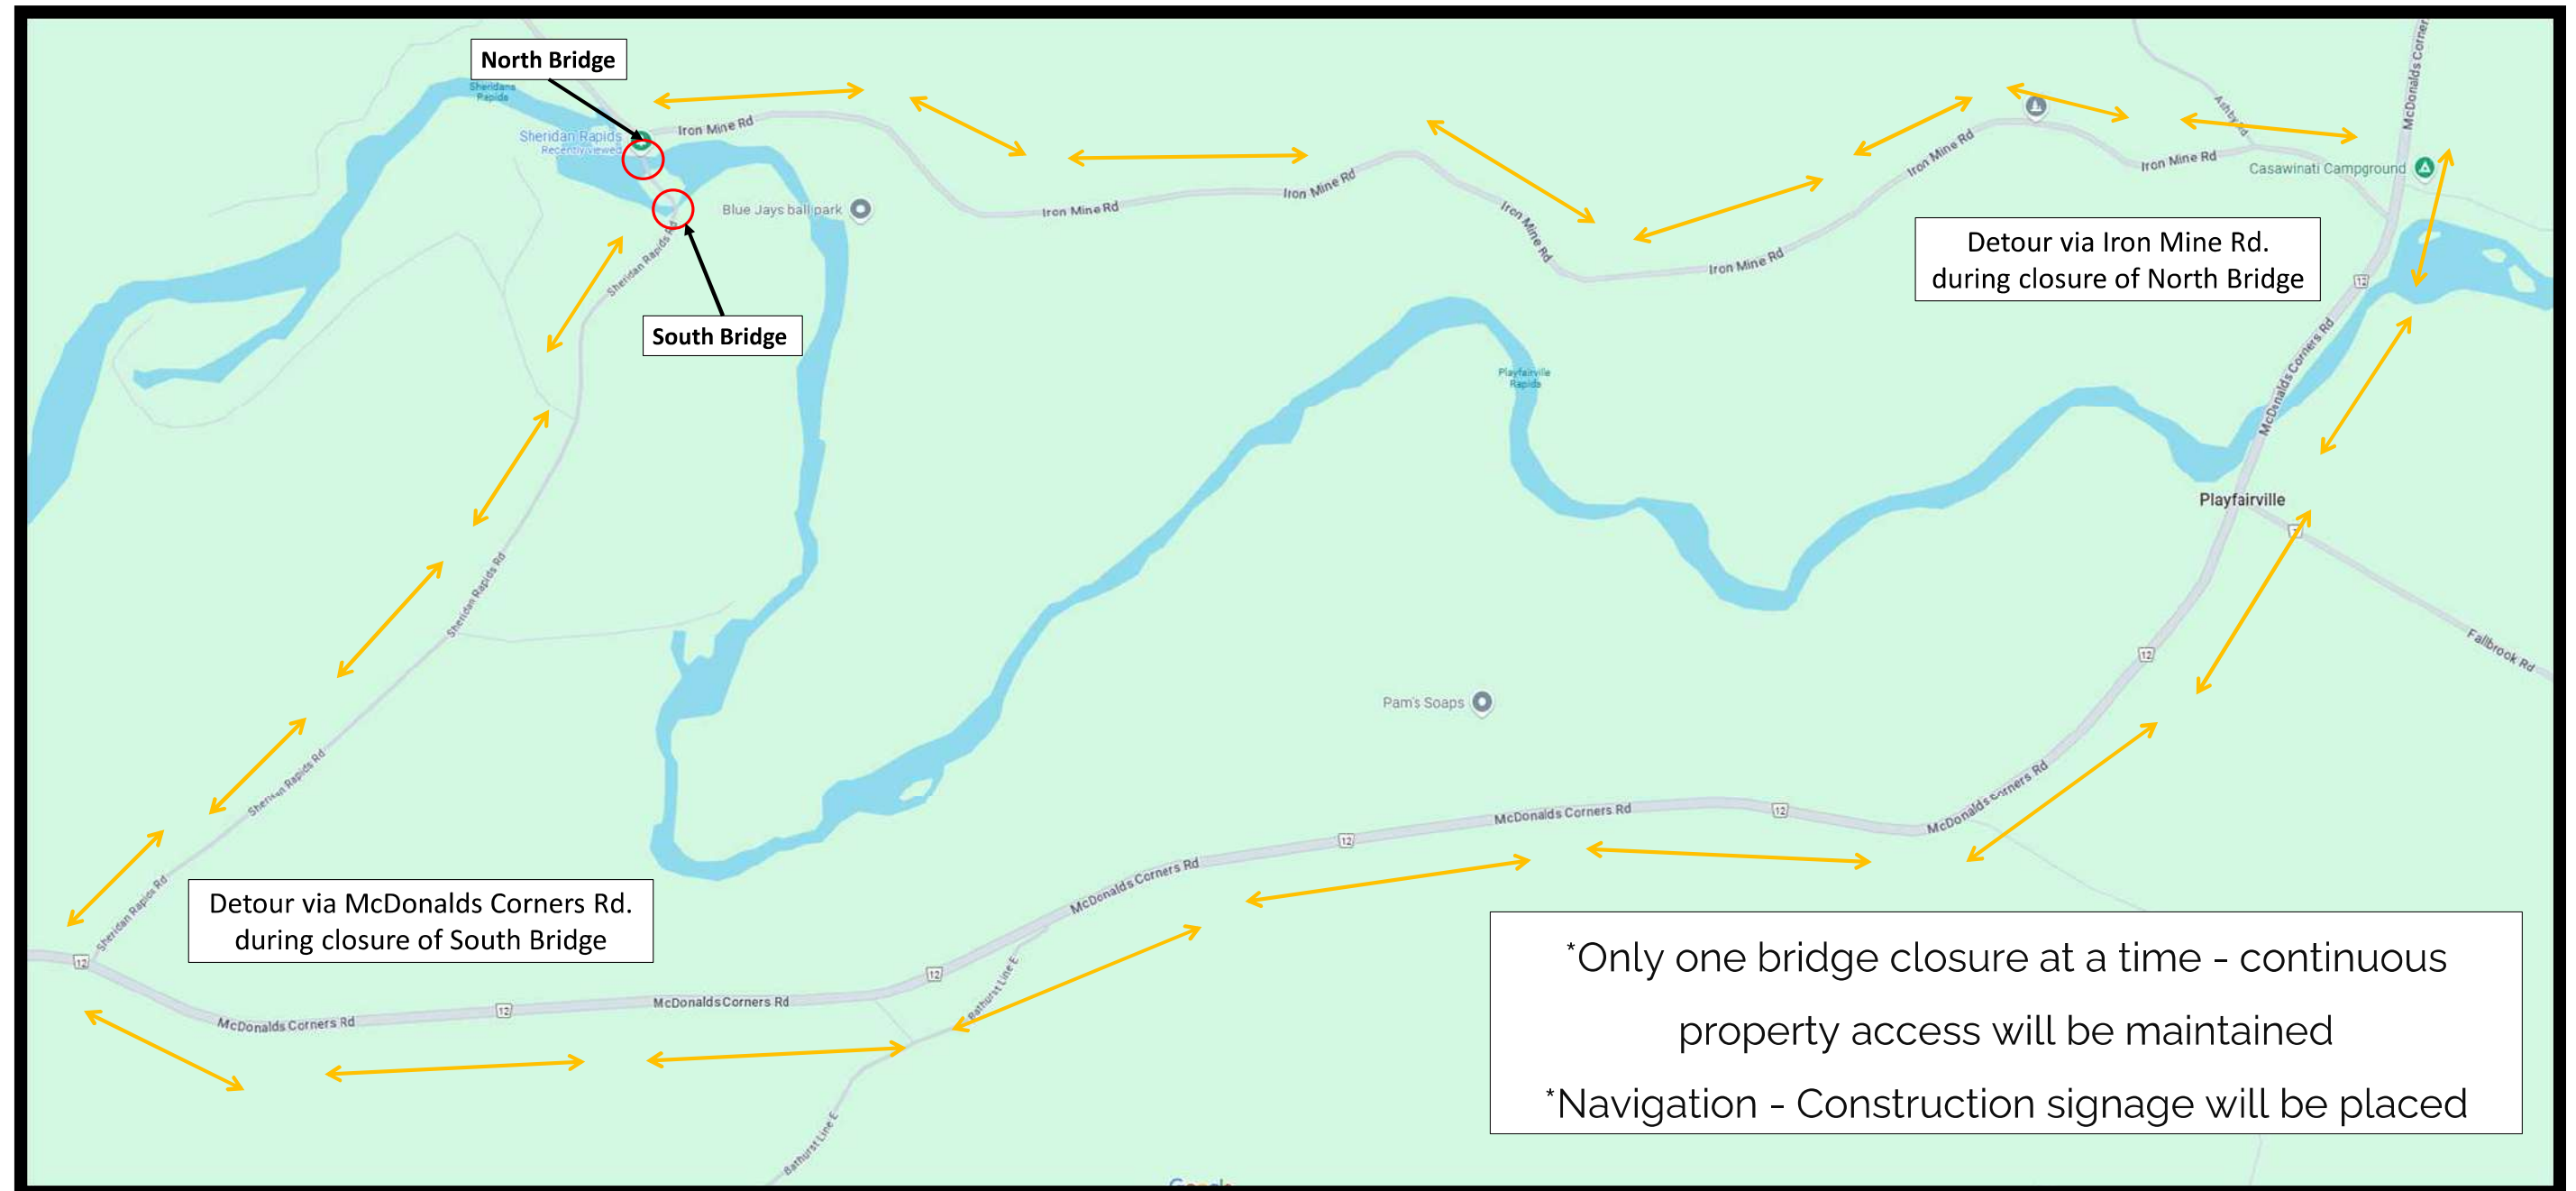

PROPOSED NORTH BRIDGE

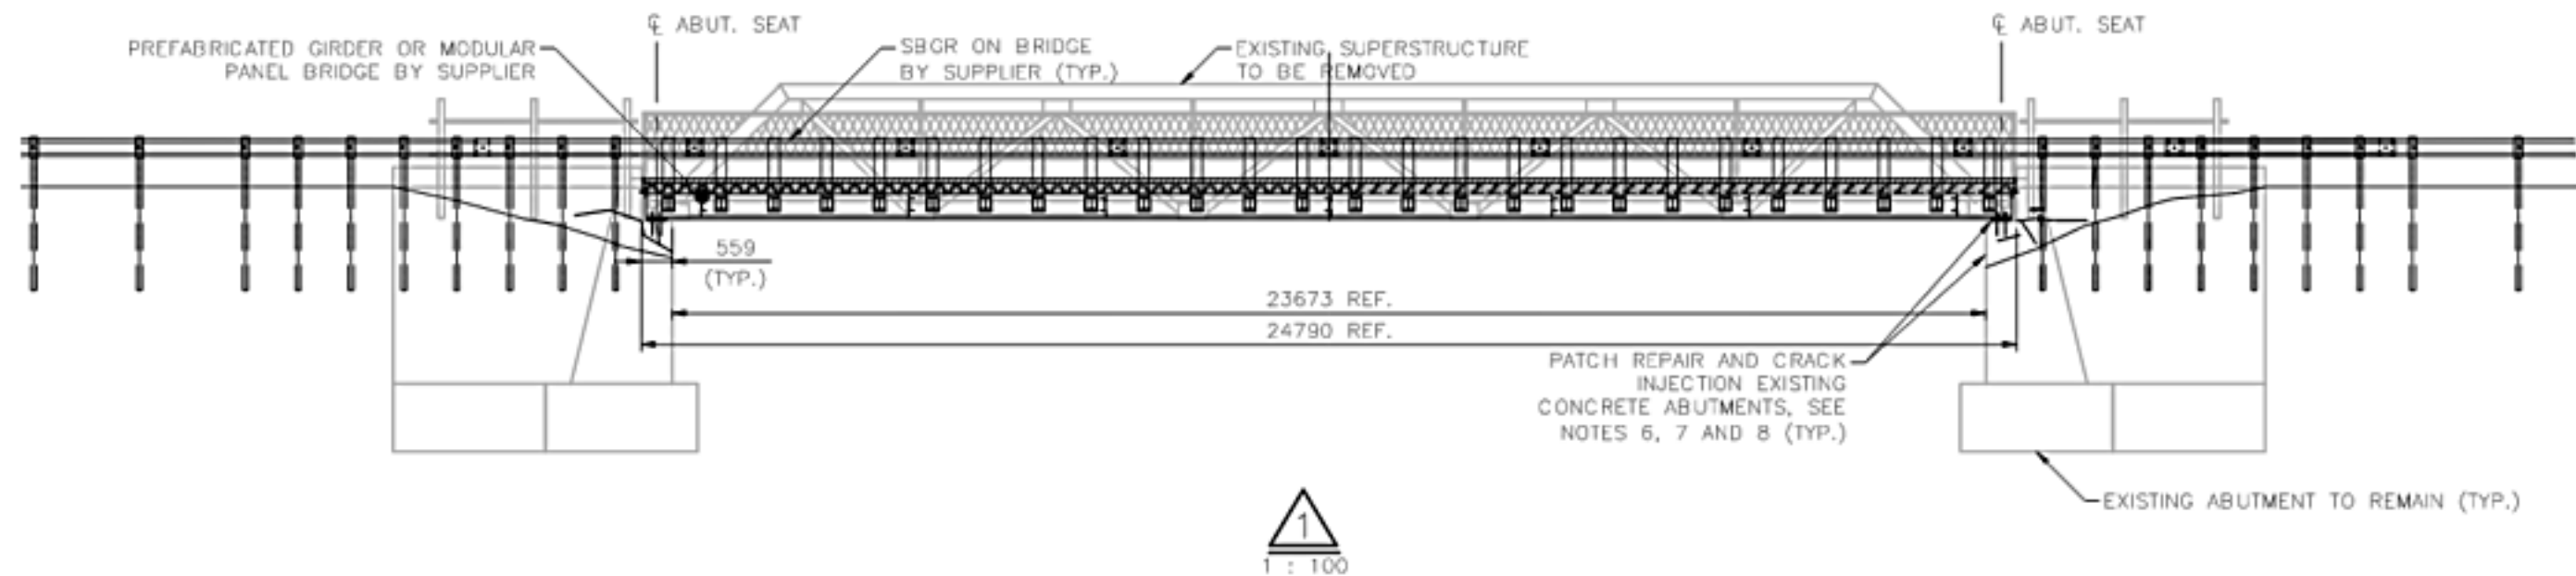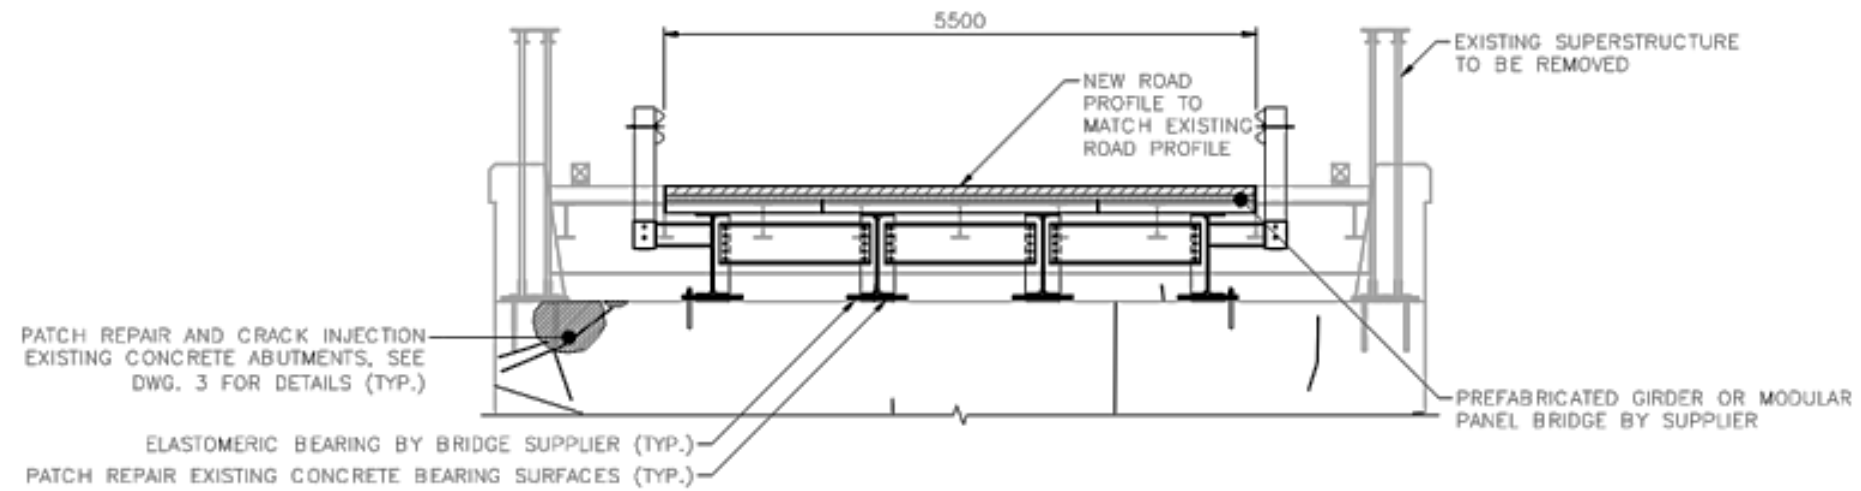

PROPOSED SOUTH BRIDGE

